



PARTS LIST				
ITEM	QTY	PART NUMBER	DESCRIPTION	APPROX. WEIGHT
1	1	3636 Frame	TRAFFIC RATED FRAME, 36"x 36"	52 lbmass

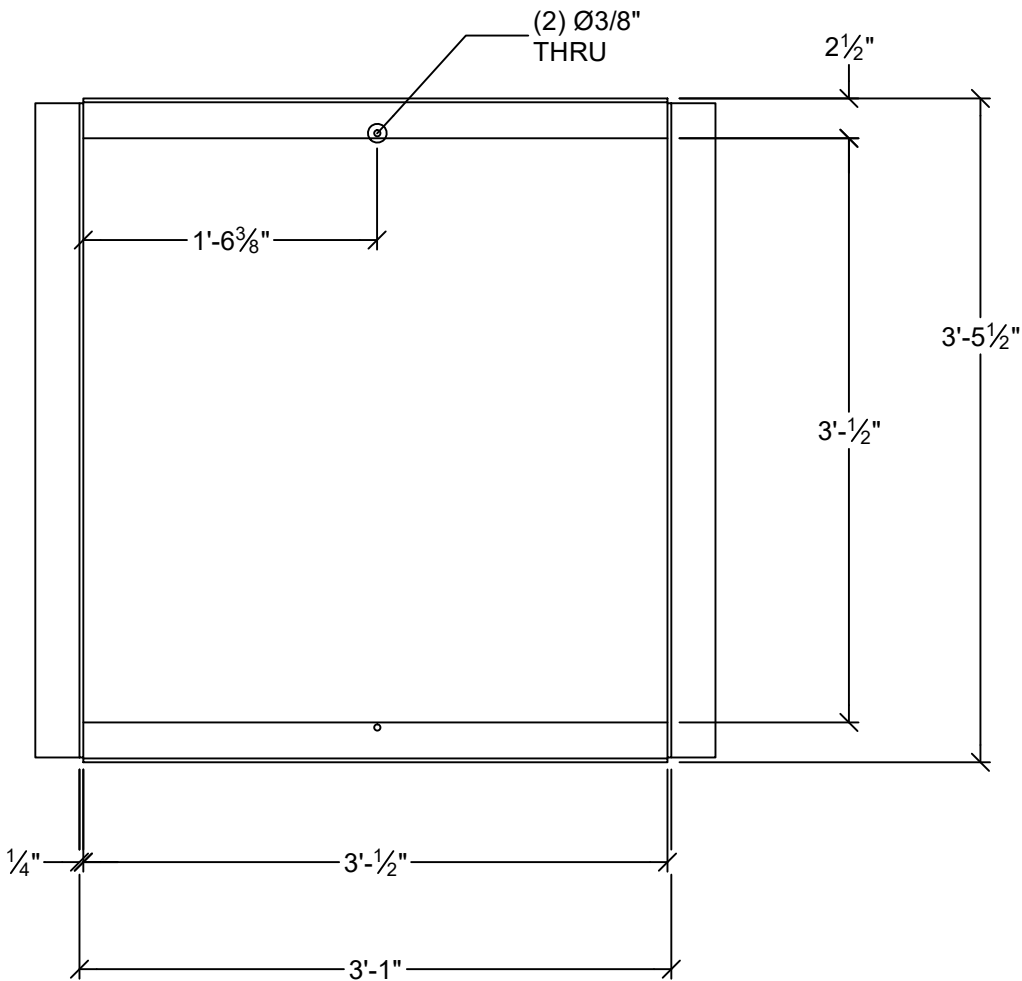

PLAN VIEW
SCALE 1" = 1'-0"

A

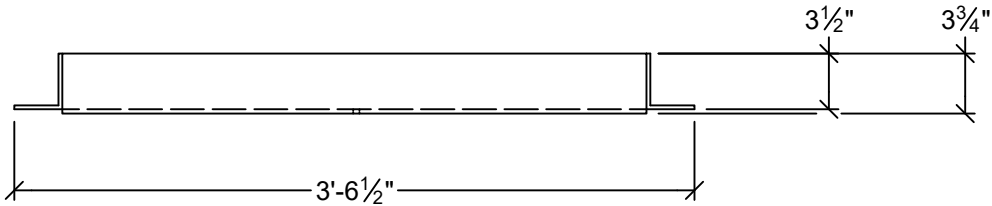

PROFILE VIEW
SCALE 1" = 1'-0"

B

- NOTES:
1. MATERIALS AND MANUFACTURING METHODS SHALL CONFORM TO ASTM C-913 AND ASTM A-36.
 2. FRAME SHALL MEET H-20 WHEEL LOADING.
 3. FRAME SHALL BE GALVANIZED AFTER FABRICATION PER ASTM A-123.
 4. FRAME TO BE SUPPLIED BY PRECON AND MANUFACTURED BY NIZHONI METALS.

PRECON 240 W. LOS ANGESE AVE. SIMI VALLEY, CA 93065 P: (805) 527-0841 F: (805) 584-0769, WWW.PRE-CONPRODUCTS.COM THE CONTENTS OF THESE DRAWINGS ARE THE PROPERTY OF PRECON PRODUCTS AND ARE PROPRIETARY AND CONFIDENTIAL. THESE DOCUMENTS SHALL NOT BE DISSEMINATED FOR ANY OTHER USE, WITHOUT THE WRITTEN CONSENT OF PRECON PRODUCTS. IF YOU RECEIVE THESE DRAWINGS IN ERROR, RETURN TO SENDER WITHOUT READING, COPYING OR DISCLOSING THE CONTENTS.	DRAWN BY: N.Scop	TILTE: 36" x 36" STEEL FRAME	SHEETS: 1 OF 1
	DATE: 10/9/2025		RELEASED: 10/9/25 KS

LOCATION:T:\Drawings\Vault\DESIGNS\COVER AND FRAMES\Standard\36x36 Frame 2025.dwg