



PARTS LIST				
ITEM	QTY	PART NUMBER	DESCRIPTION	APPROX. WEIGHT
1	1	12x12 STD Grate	STANDARD TRAFFIC RATED GRATE, 12"x 12"	29 lbmass

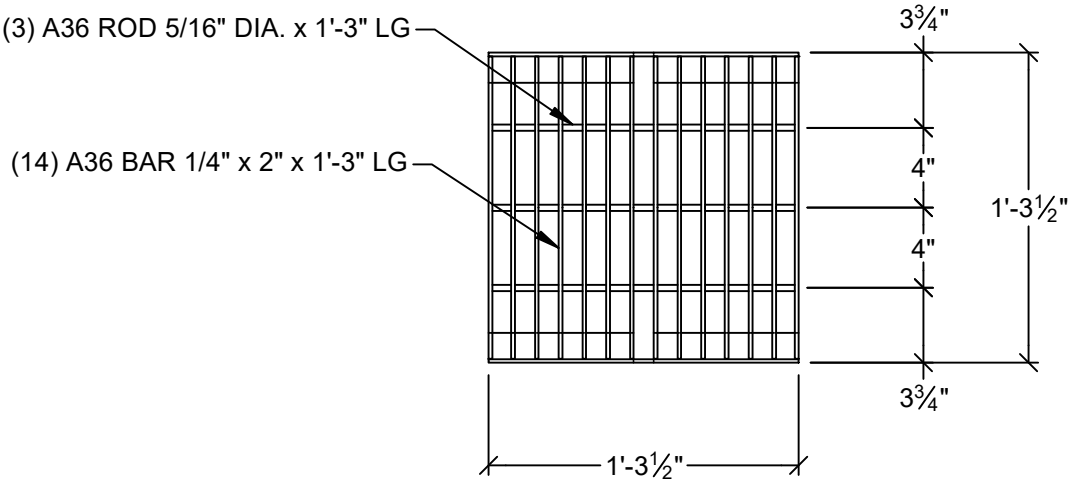

PLAN VIEW

SCALE 1 1/4" = 1'-0"

A

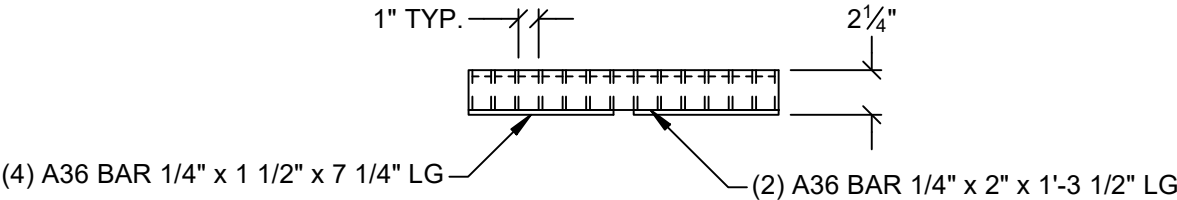

PROFILE VIEW

SCALE 1 1/4" = 1'-0"

B

- NOTES:
1. MATERIALS AND MANUFACTURING METHODS SHALL CONFORM TO ASTM C-913 AND ASTM A-36.
 2. FRAME SHALL MEET H-20 WHEEL LOADING.
 3. FRAME SHALL BE GALVANIZED AFTER FABRICATION PER ASTM A-123.
 4. FRAME TO BE SUPPLIED BY PRECON AND MANUFACTURED BY NIZHONI METALS.

PRECON 240 W. LOS ANGELESE AVE. SIMI VALLEY, CA 93065 P: (805) 527-0841 F: (805) 584-0769, WWW.PRE-CONPRODUCTS.COM	THE CONTENTS OF THESE DRAWINGS ARE THE PROPERTY OF PRECON PRODUCTS AND ARE PROPRIETARY AND CONFIDENTIAL. THESE DOCUMENTS SHALL NOT BE DISSEMINATED FOR ANY OTHER USE, WITHOUT THE WRITTEN CONSENT OF PRECON PRODUCTS. IF YOU RECEIVE THESE DRAWINGS IN ERROR, RETURN TO SENDER WITHOUT READING, COPYING OR DISCLOSING THE CONTENTS.	DRAWN BY: N.Scop	TILTE: 12" x 12" STEEL GRATE	SHEETS: 1 OF 1
		DATE: 10/10/2025		RELEASED: 10/16/25KS

LOCATION:T:\Drawings\Vault\DESIGNS\Catch Basin\Frame, Grates, and Covers\12x12 STD Grate 2025.dwg