



| PARTS LIST |     |                 |                                        |                |
|------------|-----|-----------------|----------------------------------------|----------------|
| ITEM       | QTY | PART NUMBER     | DESCRIPTION                            | APPROX. WEIGHT |
| 1          | 1   | 18x18 STD Grate | STANDARD TRAFFIC RATED GRATE, 18"x 18" | 51 lbmass      |

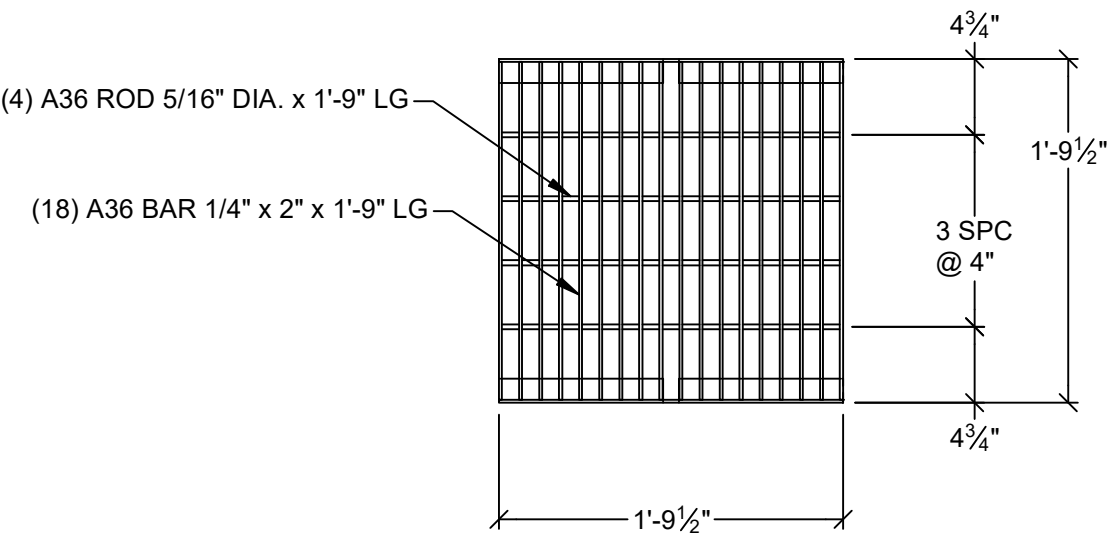

PLAN VIEW  
SCALE 1" = 1'-0"

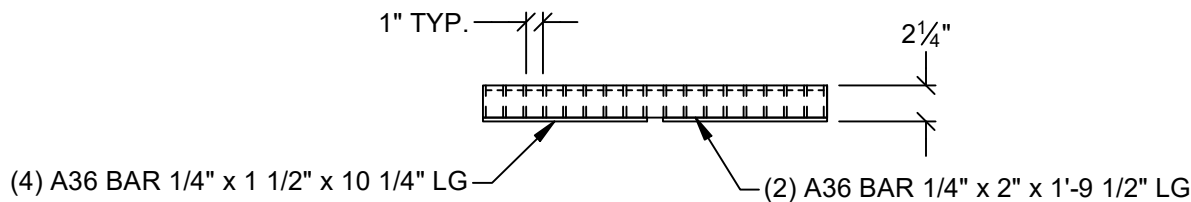

PROFILE VIEW  
SCALE 1" = 1'-0"

- NOTES:
1. MATERIALS AND MANUFACTURING METHODS SHALL CONFORM TO ASTM C-913 AND ASTM A-36.
  2. FRAME SHALL MEET H-20 WHEEL LOADING.
  3. FRAME SHALL BE GALVANIZED AFTER FABRICATION PER ASTM A-123.
  4. FRAME TO BE SUPPLIED BY PRECON AND MANUFACTURED BY NIZHONI METALS.

|   |   |                             |                                             |                                 |
|---|---|-----------------------------|---------------------------------------------|---------------------------------|
|  <p>240 W. LOS ANGELESE AVE. SIMI VALLEY, CA 93065<br/>P: (805) 527-0841 F: (805) 584-0769,<br/>WWW.PRE-CONPRODUCTS.COM</p> | <p>THE CONTENTS OF THESE DRAWINGS ARE THE PROPERTY OF PRECON PRODUCTS AND ARE PROPRIETARY AND CONFIDENTIAL. THESE DOCUMENTS SHALL NOT BE DISSEMINATED FOR ANY OTHER USE, WITHOUT THE WRITTEN CONSENT OF PRECON PRODUCTS. IF YOU RECEIVE THESE DRAWINGS IN ERROR, RETURN TO SENDER WITHOUT READING, COPYING OR DISCLOSING THE CONTENTS.</p> | <p>DRAWN BY:<br/>N.Scop</p> | <p>TILTE:<br/>18" x 18"<br/>STEEL GRATE</p> | <p>SHEETS:<br/>1 OF 1</p>       |
|   |   | <p>DATE:<br/>10/10/2025</p> |                                             | <p>RELEASED:<br/>10/16/25KS</p> |

LOCATION:T:\Drawings\Vault\DESIGNS\Catch Basin\Frame, Grates, and Covers\18x18 STD Grate 2025.dwg